


SCALE: 1" = 150'

- = SET 3/4" X 18" IRON REBAR (1.50LB/FT)



OWNER: SECLUDED LAND CO. LLC
9986 HWY 35
DE SOT0 W1 54624

MARINETTE COUNTY GRID

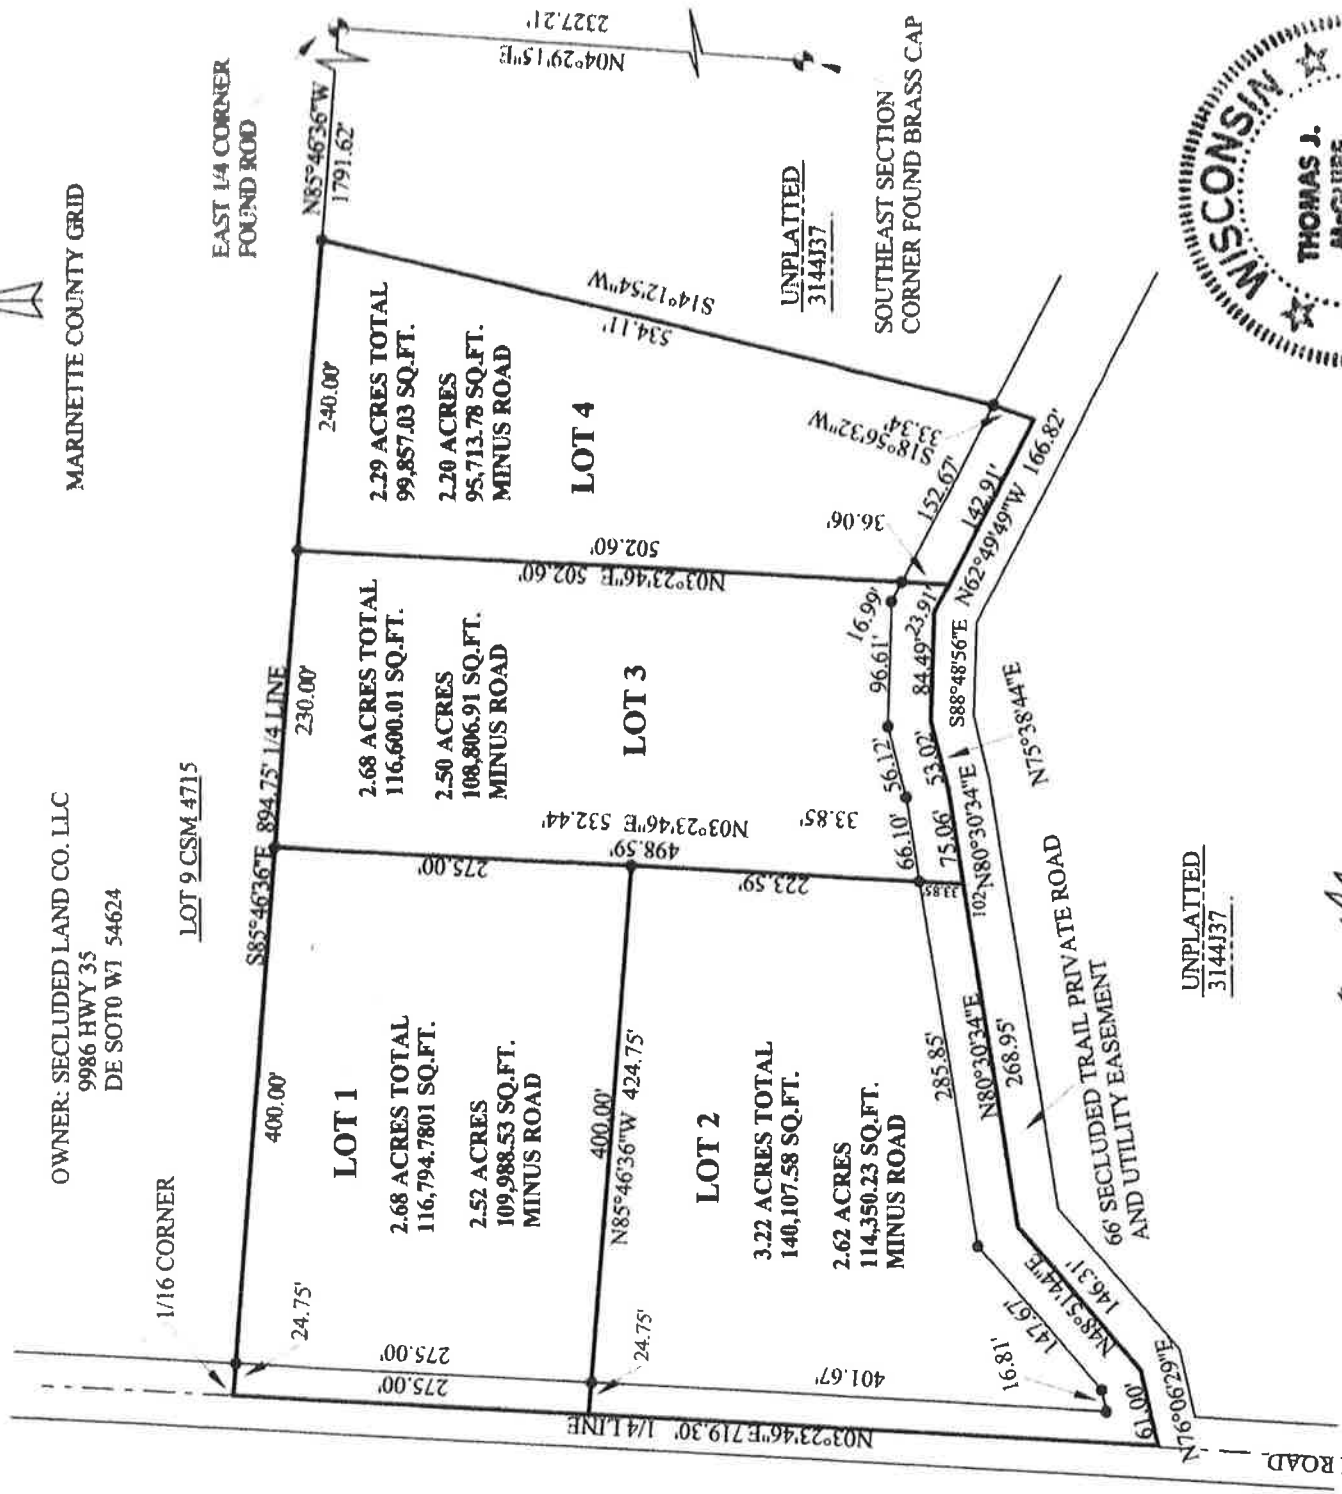

Thomas J. McGuire
THOMAS J. MCGUIRE PLS 1783 DATE: 09-15-2025



OWNER: SECLUDED LAND CO. LLC
9986 HWY 35
DE SOTO, WI 54624


LOT 9 CSM 4715

LEGEND




SCALE: 1" = 150'

- = SET 3/4" X 18" IRON REBAR (1.50LB/FT)
- = FOUND 3/4" IRON REBAR

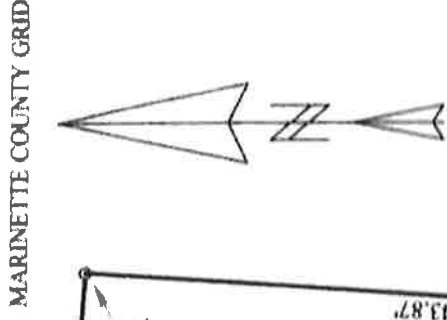


MARINETTE COUNTY GRID

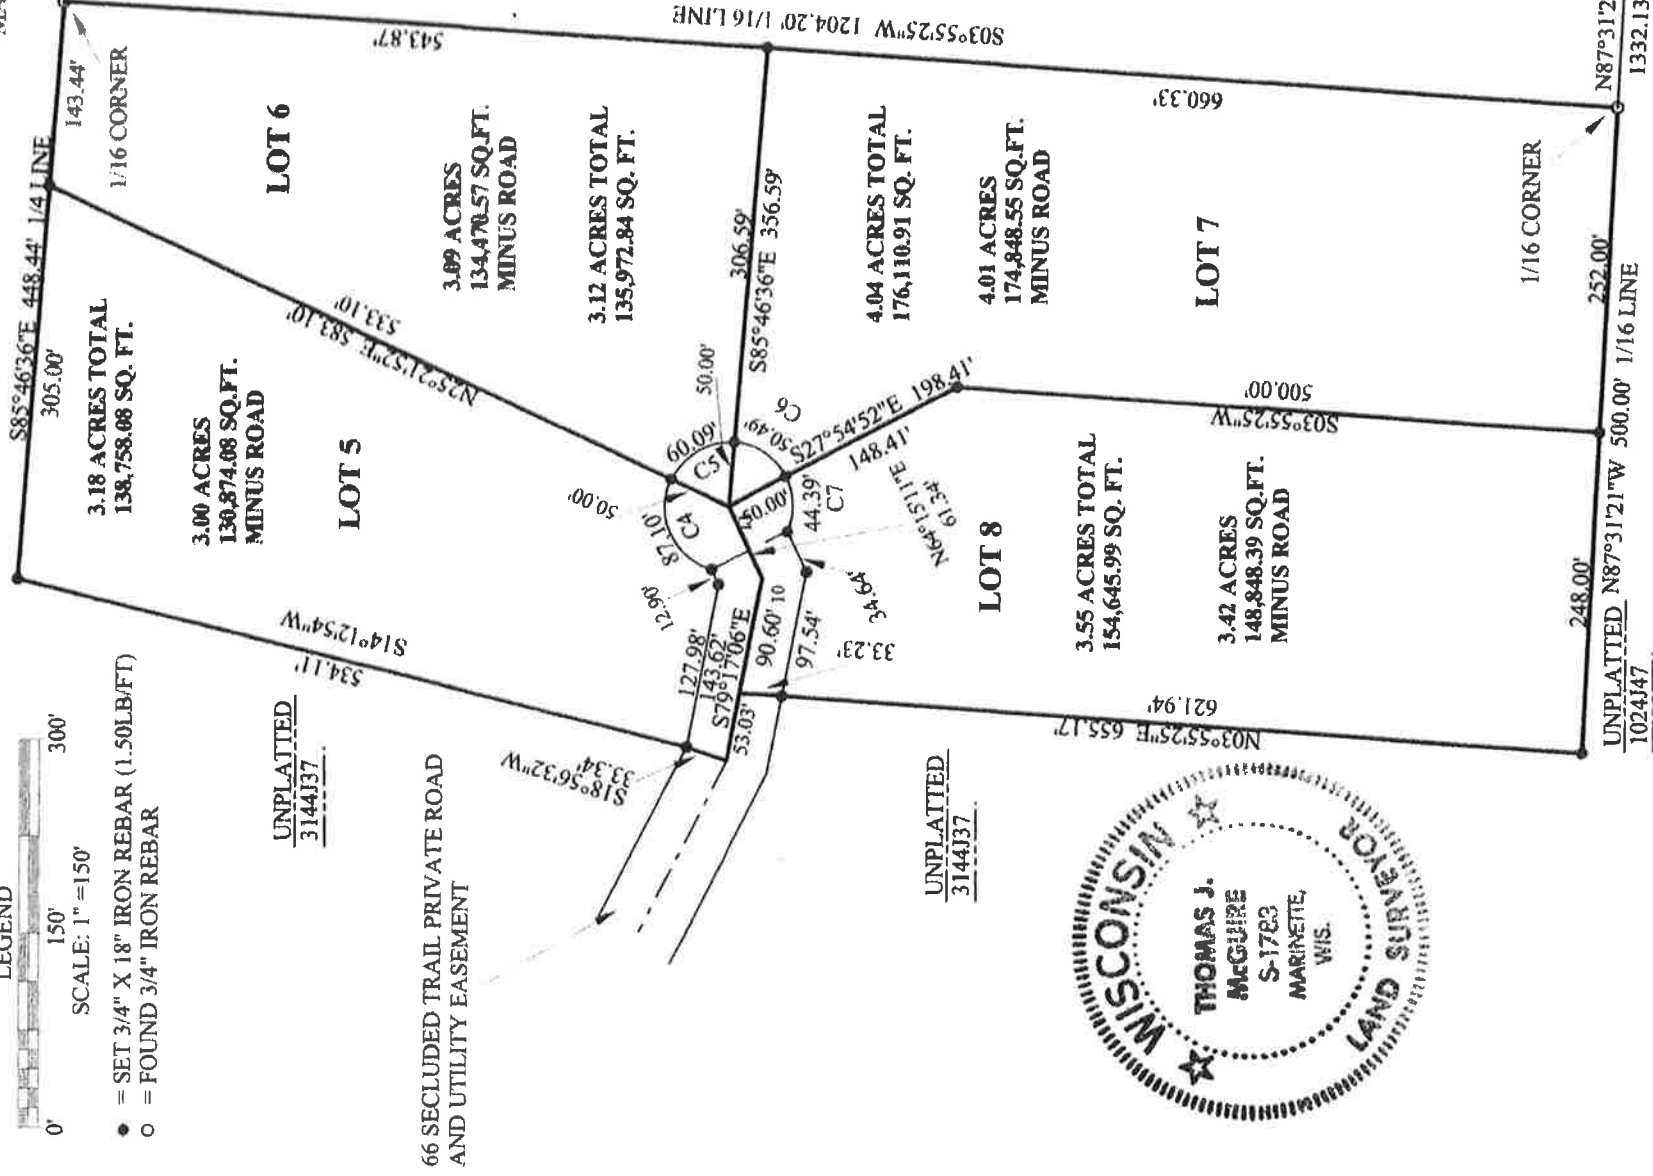

UNPLATTED
5029124

UNPLATTED
3144J37

UNPLATTED
3144J37

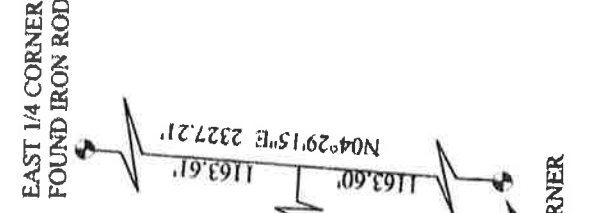

Curve	Delta Angle	Radius	Arc	Tangent	Chord
1	99°48'41"	50.00	87.10	59.39	76.50
2	126°43'16"	50.00	110.59	99.68	89.38
3	50°52'03"	50.00	44.39	23.78	42.95
4	99°48'41"	50.00	87.10	59.39	76.50
5	68°51'33"	50.00	60.09	34.27	56.54
6	57°51'44"	50.00	50.49	27.64	48.38
7	50°52'03"	50.00	44.39	23.78	42.95

