

DRAWING NUMBER

Colorado City Unit #5
Rec. #286836 Page 5 of 7
March 11, 1965

DRAWING NUMBER

DRAWING NUMBER

PLAN HOLD CORPORATION • IRVINE, CALIFORNIA
RECORD BY NUMBER 07241
FURNISH COPY OF THIS DRAWING

RECORD BY NUMBER 07241
FURNISH COPY OF THIS DRAWING

PLAN HOLD CORPORATION • IRVINE, CALIFORNIA
RECORD BY NUMBER 07241
FURNISH COPY OF THIS DRAWING

PLAN HOLD CORPORATION • IRVINE, CALIFORNIA
RECORD BY NUMBER 07241
FURNISH COPY OF THIS DRAWING


SCALE 1"=100'

SHEET 5 OF 7 SHEETS

COLORADO CITY

Unit No. 5
6

SEE SHEET

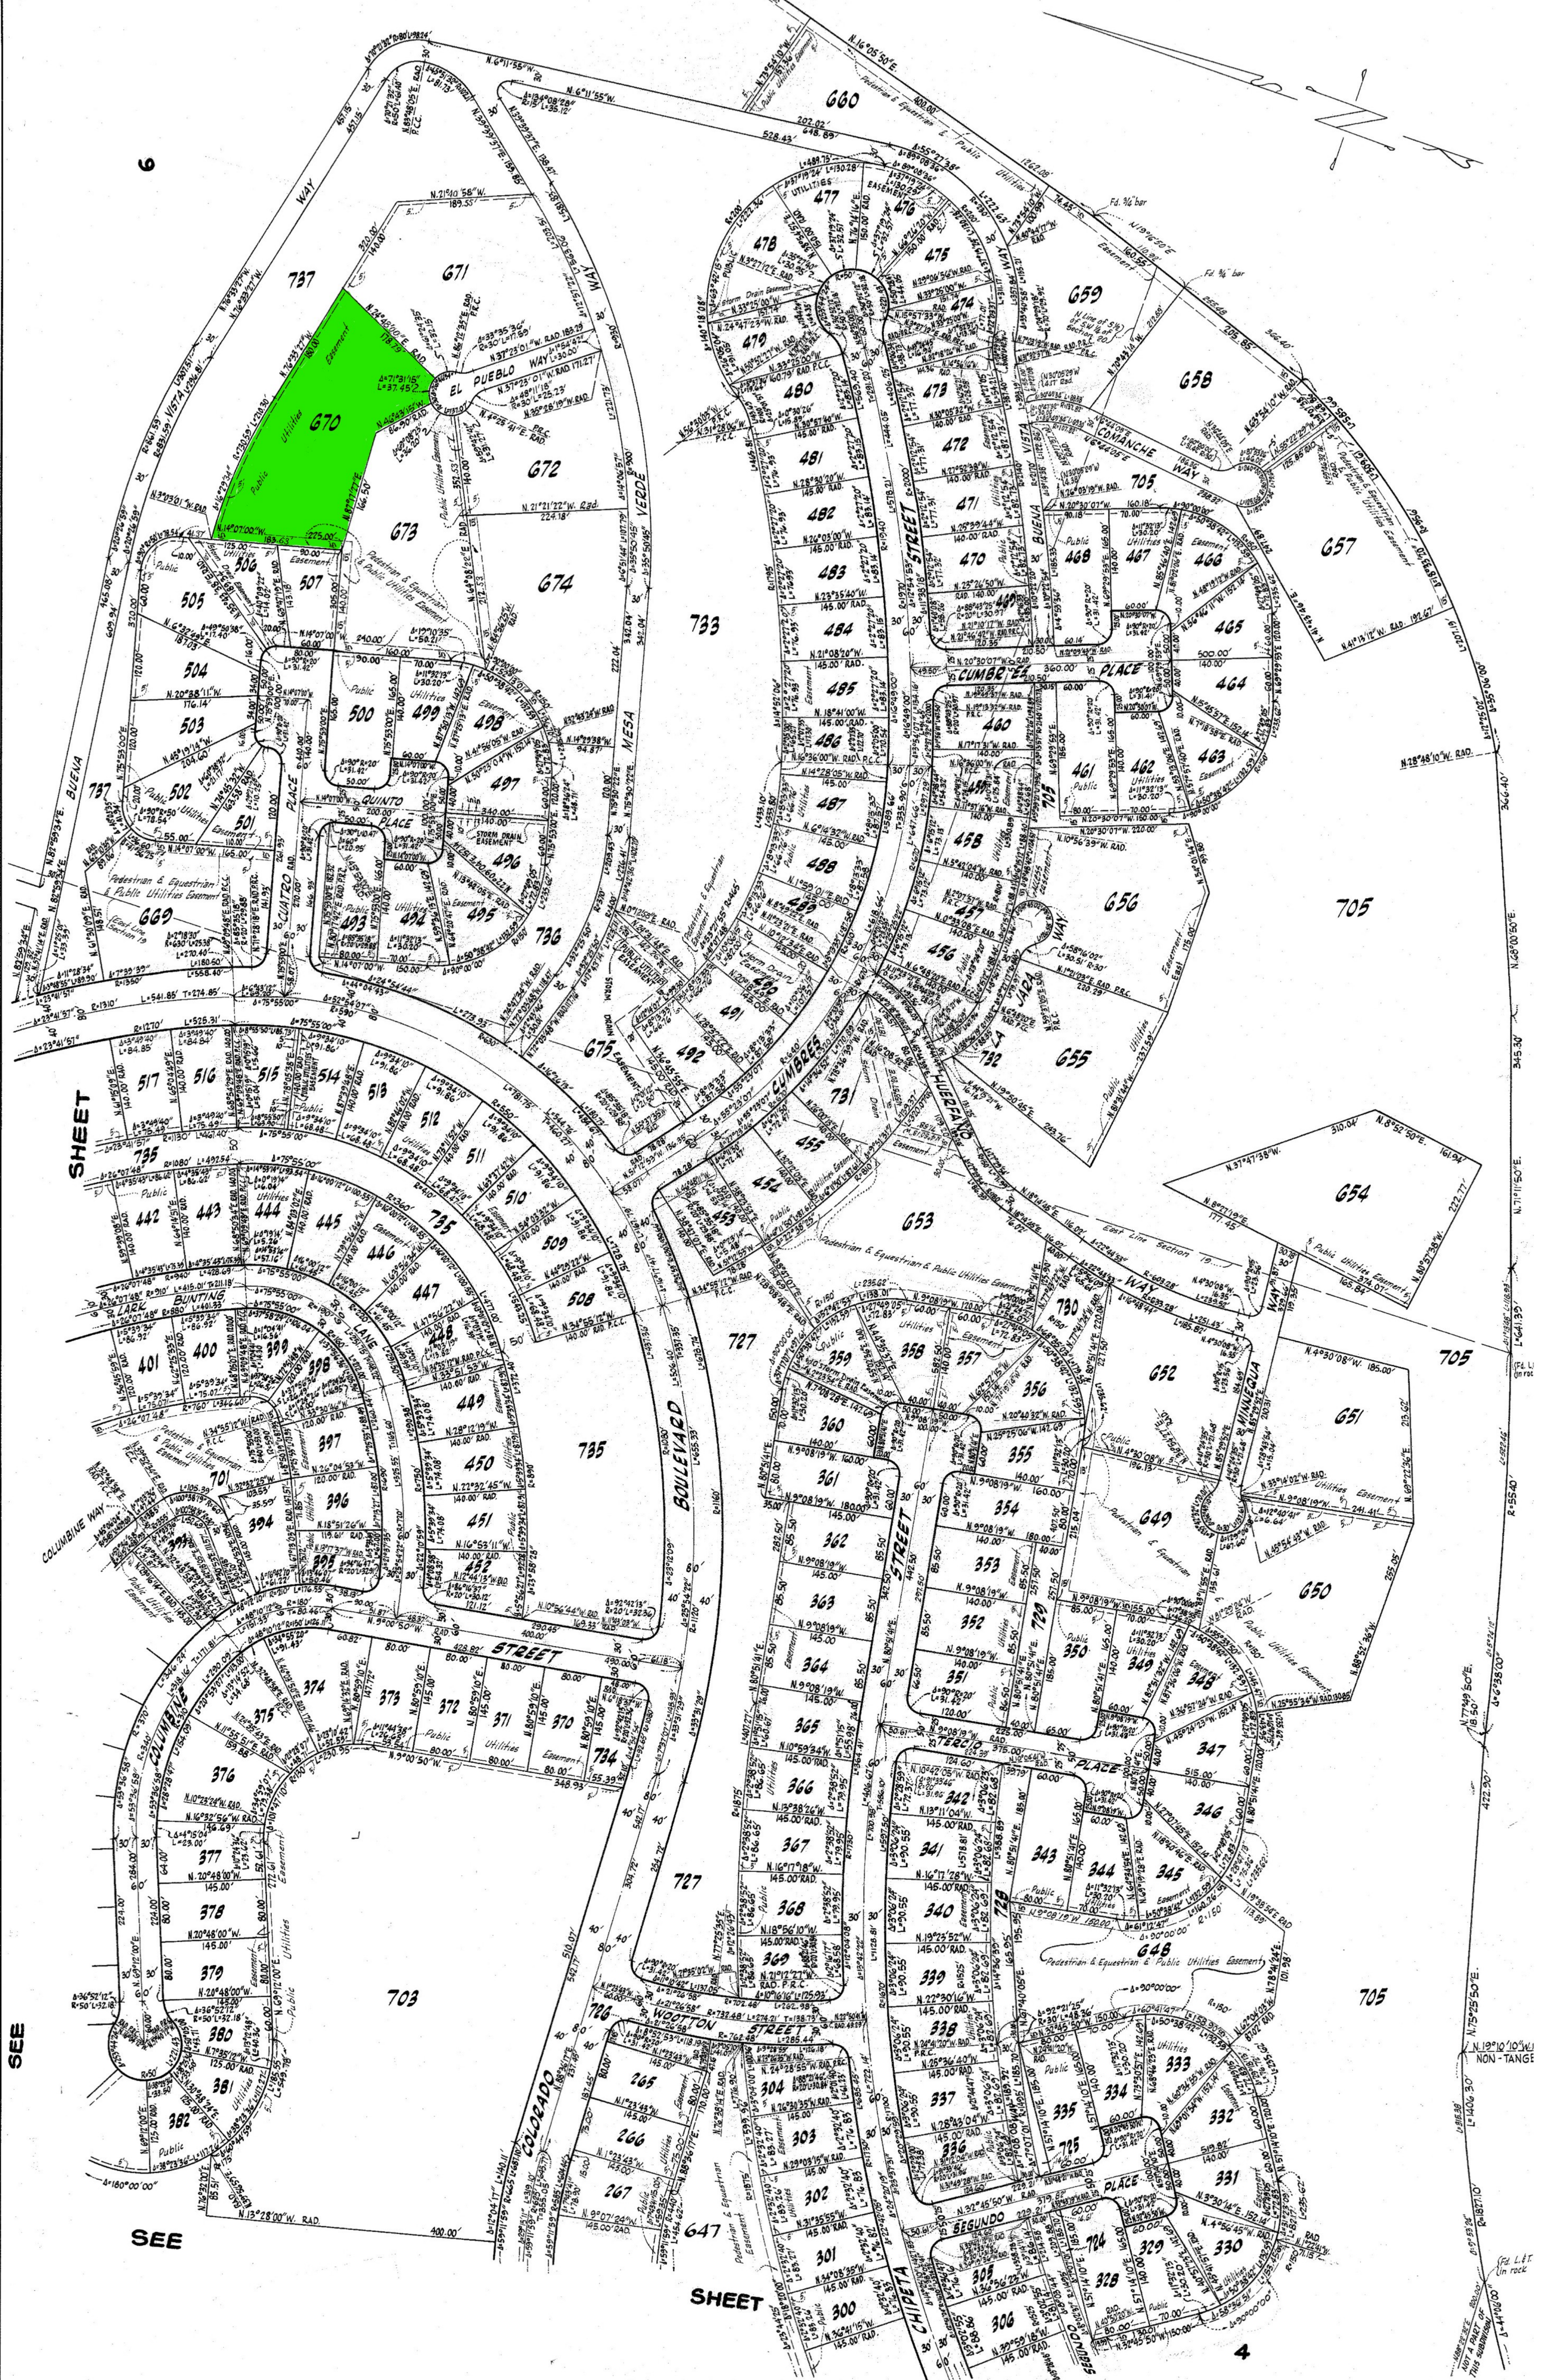

BOOK 28

BOOK 26 PAGE 26