

DRAWING NUMBER

Colorado City Unit #11 Amended
Red. #357842 Page 3 of 3
Jan. 25, 1968

DRAWING NUMBER

DRAWING NUMBER

PLAN HOLD CORPORATION • IRVINE, CALIFORNIA
DESIGNED BY ALBERT W. STUBBS

PLAN HOLD CORPORATION • IRVINE, CALIFORNIA
DESIGNED BY ALBERT W. STUBBS

PLAN HOLD CORPORATION • IRVINE, CALIFORNIA
DESIGNED BY ALBERT W. STUBBS


PLAN HOLD CORPORATION • IRVINE, CALIFORNIA
DESIGNED BY ALBERT W. STUBBS

Scale 1" = 100'

SHEET 3 OF 3 SHEETS

COLORADO CITY

Amended Unit No. 11

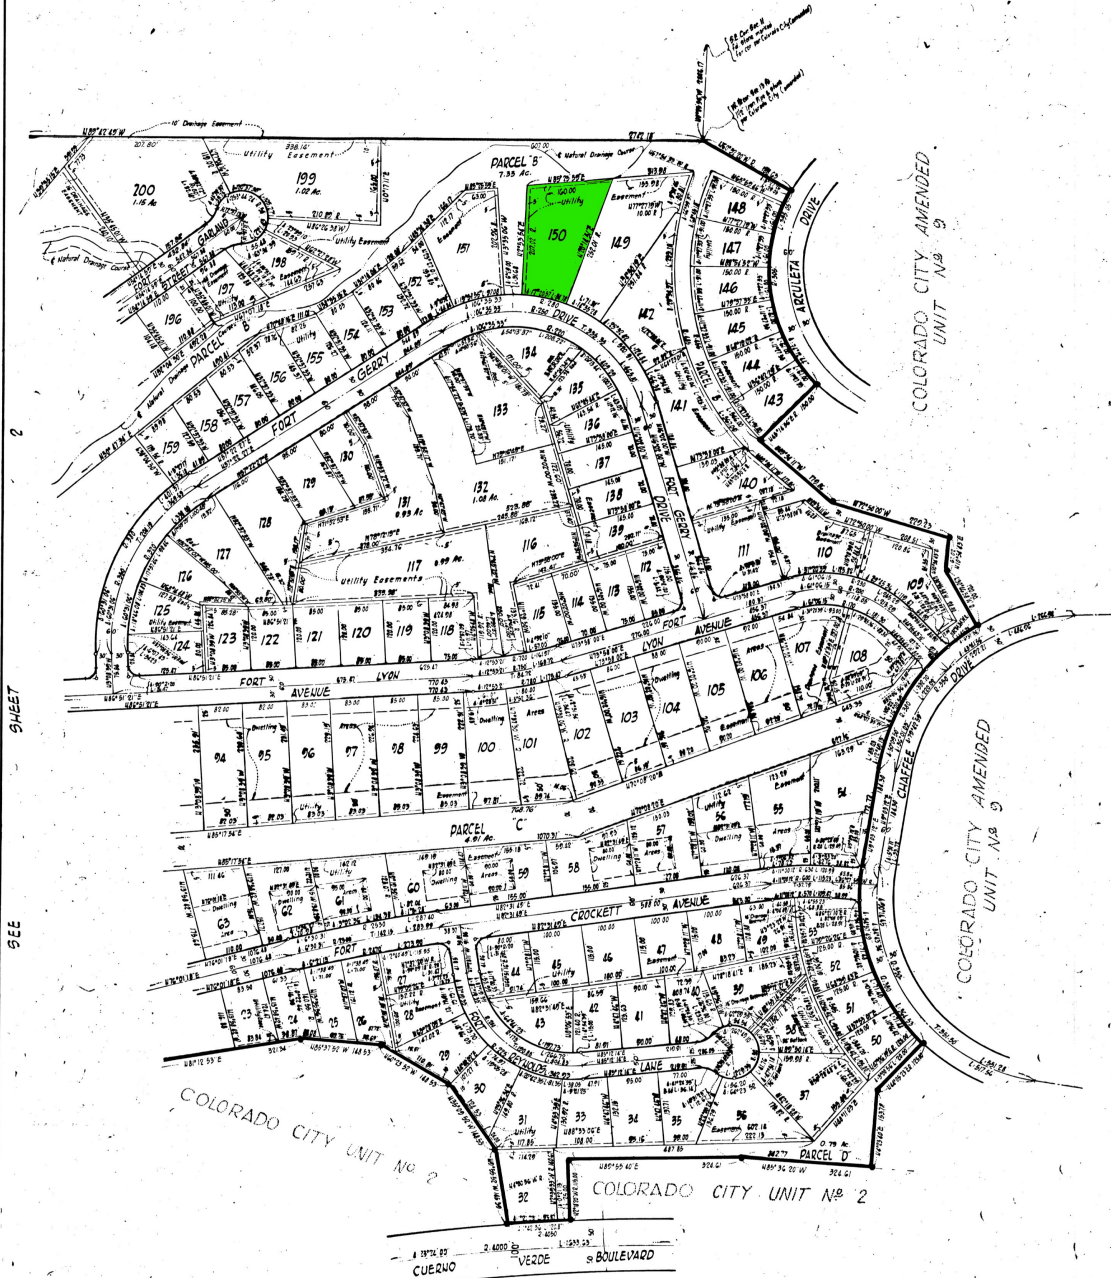

Book 1628 Page 600

BOOK 1628 PAGE 600
BOOK 26 PAGE 63